
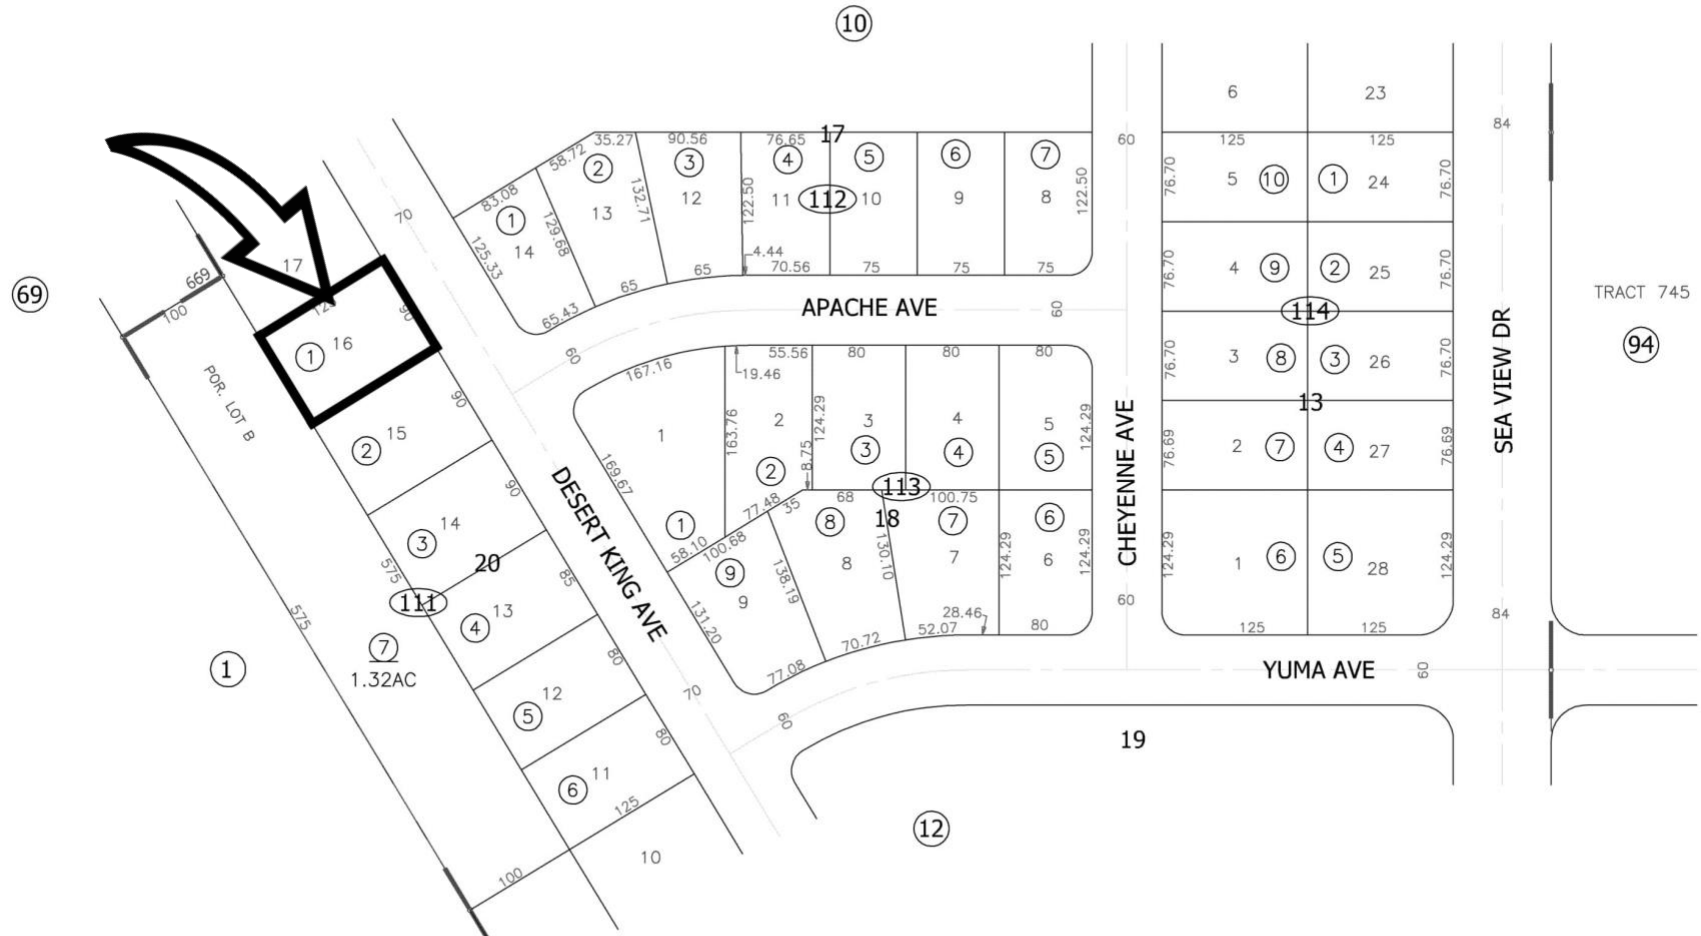


POR. TRACT 580
 POR. SECS. 28 & 29, T.10S., R. 10E.
 F.M. 7-9

Tax Area Code
 82-003

17-11

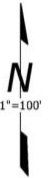

DISCLAIMER:
 THIS IS NOT AN OFFICIAL MAP.
 THIS MAP WAS CREATED FOR THE IMPERIAL COUNTY
 ASSESSOR, FOR THE SOLE PURPOSE OF AIDING IN
 THE PERFORMANCE OF THE DUTIES OF THE ASSESSOR.
 ANY ERRORS OR OMISSIONS IN THIS MAP ARE NOT
 THE RESPONSIBILITY OF THE COUNTY OF IMPERIAL
 OR THE ASSESSOR. (REV. & TAX. CODE SEC.327)

5-20-68 J.M.R., Jr
 UPDATED 12-18-64 L.A.F.

Assessor's Map Bk.17-Pg.11
 County of Imperial, Calif.