

ASSESSOR'S MAP 48G

Code Area No. 17-003

Glenwood Extension (Bk. 1 Pg. 85)



Tract 2160 (Bk. 42 Pg. 22)

P.M. 10012 324/55-56

7426 Pg. 1

7426
Page 2
Scale: 1" = 50'

REV. 11-2-60 EL
5-67 S.Y. 4-22-97CSL
5-69 A.Y. 12-30-97PB
5-13-93 BY 1-14-14 JL
3-23-95 CSL
1-21-97 JW.

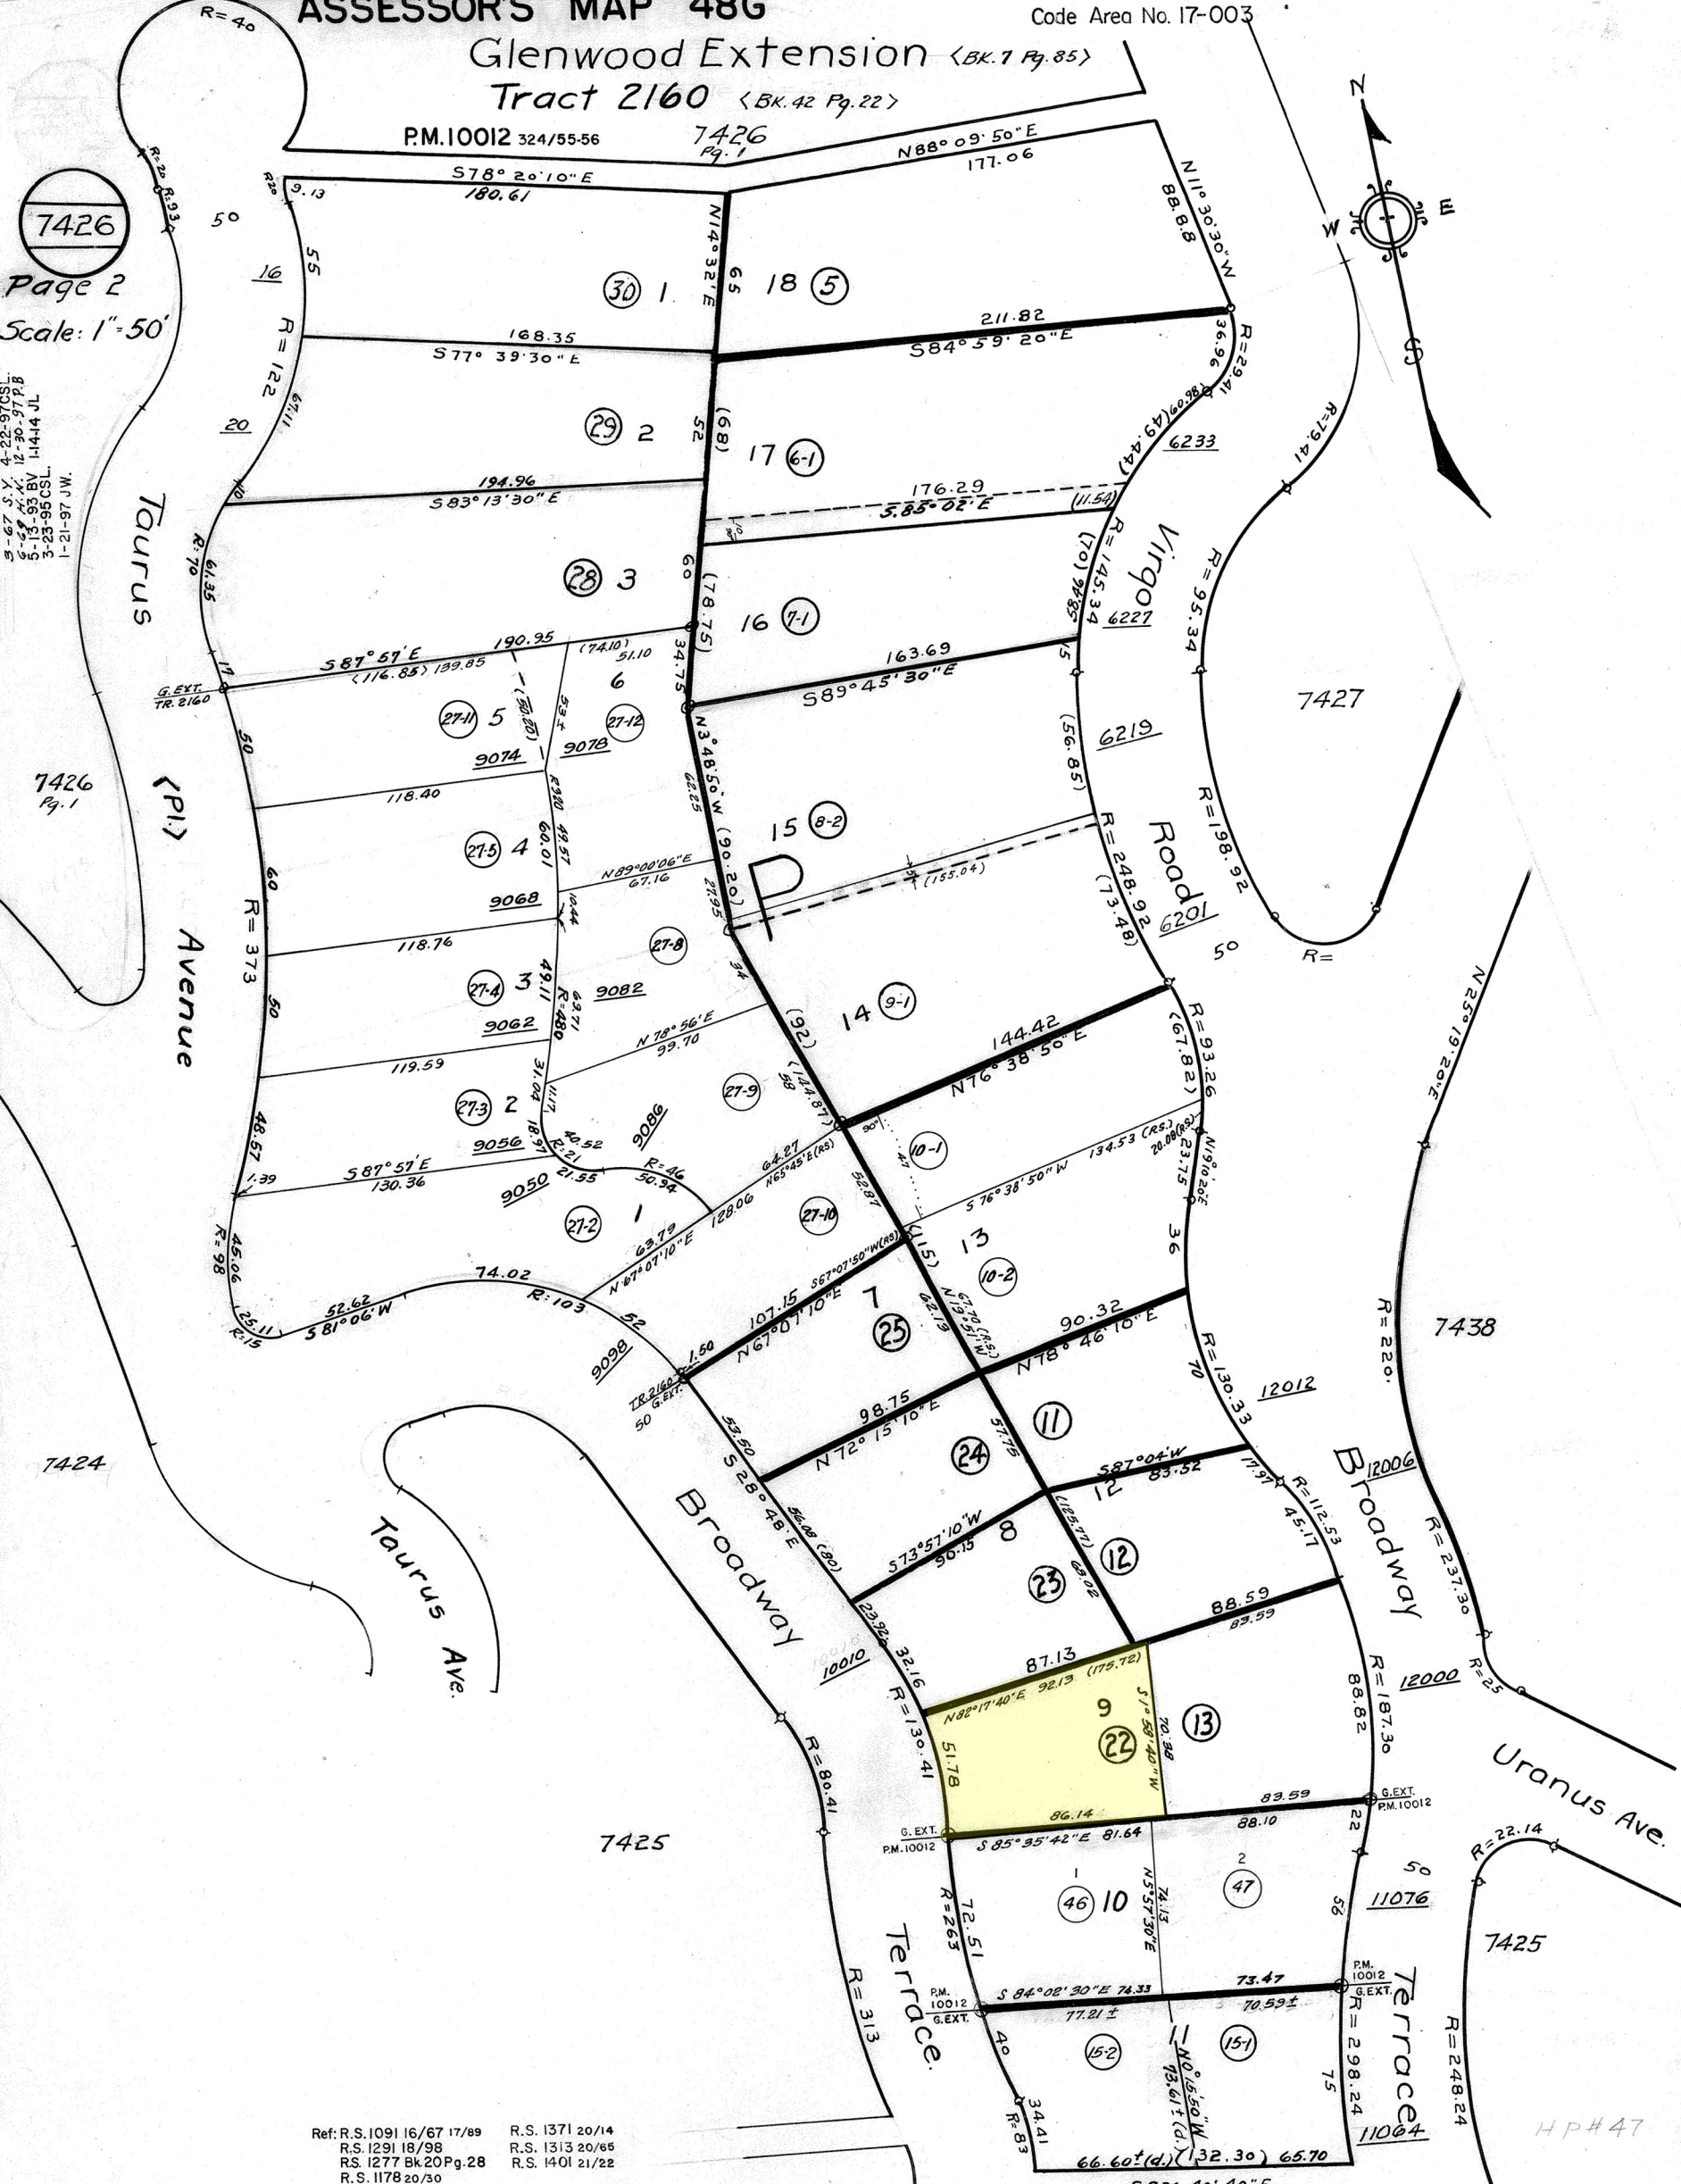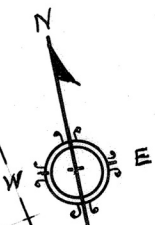

Ref: R.S. 1091 16/67 17/69 R.S. 1371 20/14
R.S. 1291 18/98 R.S. 1313 20/65
R.S. 1277 Bk. 20 Pg. 28 R.S. 1401 21/22
R.S. 1178 20/30

HP#47