

UNIT #1, SUBDIVISION
OF
FORBES PARK
SITUED IN A PORTION OF THE
SANGRE DE CRISTO GRANT IN T.28&30 S., R.70 W., 6th P.M.,
COSTILLA COUNTY, COLORADO

LEGEND

—●— = Possible Overhead
Powerline Route










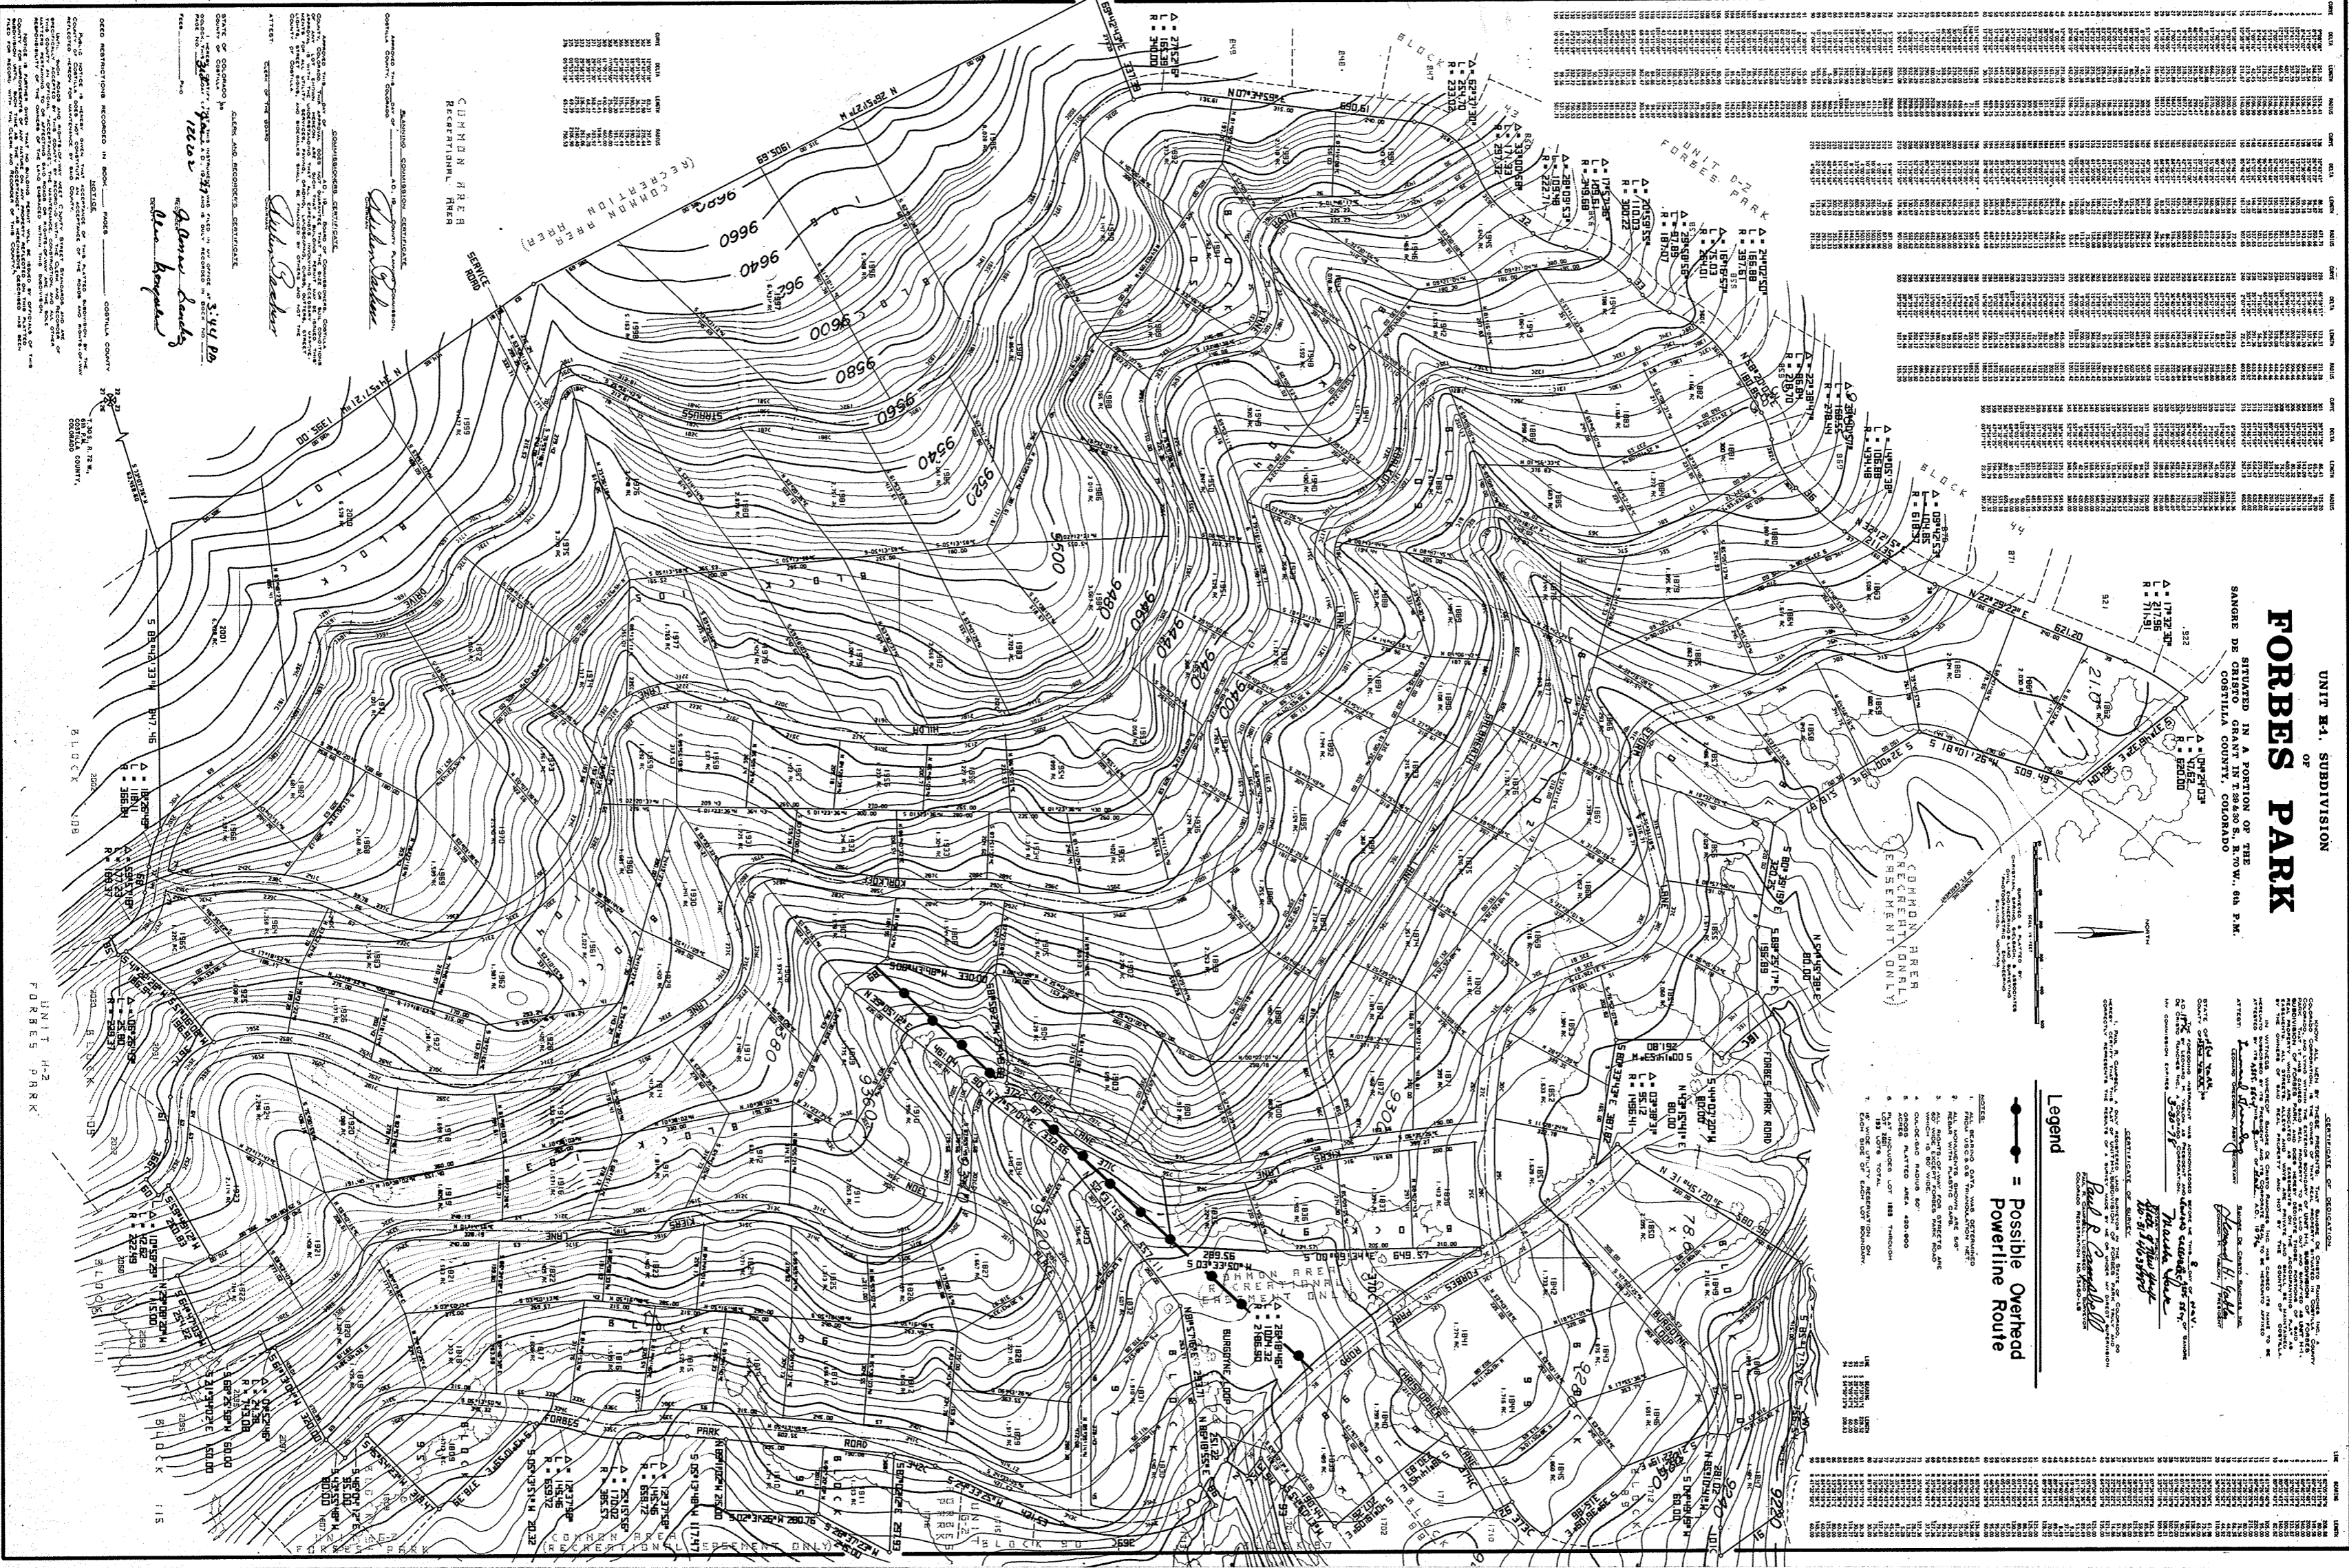

STATE OF COLORADO
COUNTY OF COSTILLA






UNIT #2
FORBES PARK