
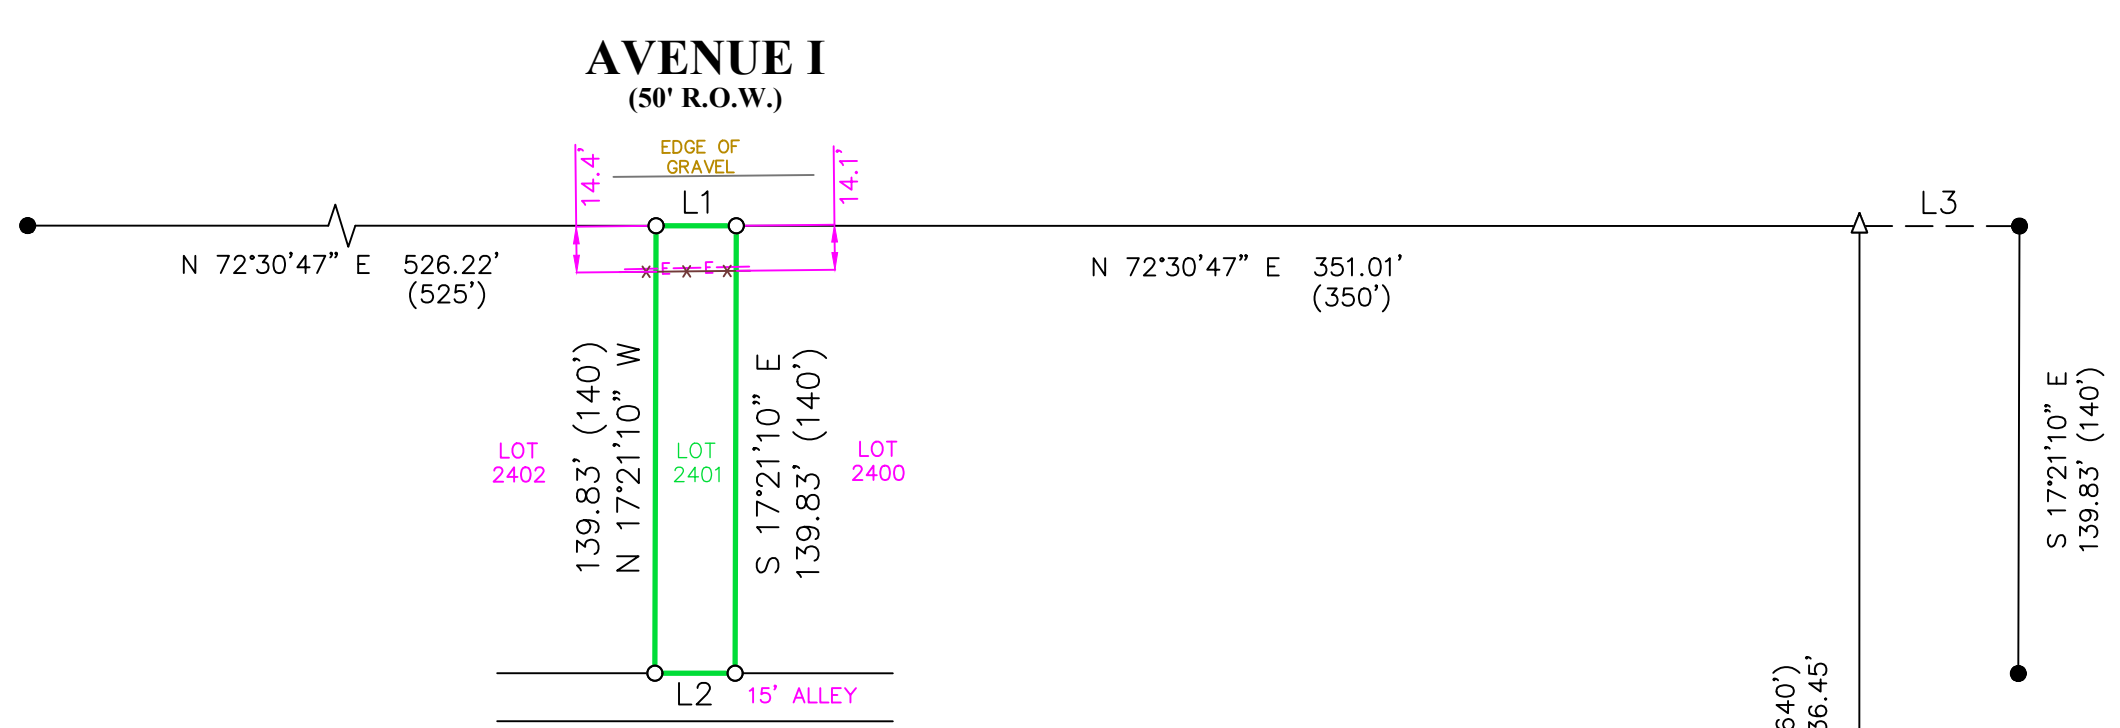



TRACT 1 - 521,461 SQ. FT. - 11.963 ACRES

LOT NUMBER(S)	BLOCK NUMBER	SQ. FT.	ACRES	NOTE
2401	128	3,506	0.080	(VACANT)
3243	160	3,502	0.080	(VACANT)
3245-3248	160	14,006	0.322	(VACANT)
3252-3254	160	10,505	0.241	(VACANT)
3336	160	3,502	0.080	(VACANT)
3338-3341	160	14,006	0.322	(VACANT)
3344	160	3,502	0.080	(VACANT)
3346	160	3,502	0.080	(VACANT)
3348	160	3,502	0.080	(VACANT)
3350	160	3,502	0.080	(VACANT)
3356-3357	162	7,903	0.181	(VACANT)
3359	162	3,502	0.080	(VACANT)
3261-3263	162	10,505	0.241	(VACANT)
3266	162	3,502	0.080	(VACANT)
3270	162	3,502	0.080	(VACANT)
3326	162	3,502	0.080	(VACANT)
3328-3331	162	14,006	0.322	(VACANT)
3334	162	3,502	0.080	(VACANT)
3719-3721	176	10,495	0.241	(VACANT)
3723	176	3,498	0.080	(VACANT)
3725-3728	176	13,993	0.321	(VACANT)
3730-3733	176	13,993	0.321	(VACANT)
3784-3785	176	6,999	0.161	(VACANT)
3788-3790	176	10,498	0.241	(VACANT)
3792-3793	176	6,999	0.161	(VACANT)
3795-3798	176	13,998	0.321	(VACANT)
3709-3713	178	17,492	0.402	(VACANT)
3715-3718	178	13,993	0.321	(VACANT)
3799	178	3,499	0.080	(VACANT)
3801	178	3,499	0.080	(VACANT)
3803	178	3,499	0.080	(VACANT)
3806-3807	178	6,999	0.161	(VACANT)
3809	178	3,499	0.080	(VACANT)
3812	178	3,499	0.080	(VACANT)
3814	178	3,499	0.080	(VACANT)
4167	192	3,499	0.080	(VACANT)
4171-4172	192	6,999	0.161	(VACANT)
4175-4178	192	13,998	0.321	(VACANT)
4180-4182	192	10,498	0.241	(VACANT)
4263	192	3,499	0.080	(VACANT)
4265-4268	192	13,998	0.321	(VACANT)
4271-4272	192	6,999	0.161	(VACANT)
4275-4276	192	6,999	0.161	(VACANT)
4278	192	3,499	0.080	(VACANT)
4184	194	3,499	0.080	(VACANT)
4186-4187	194	6,999	0.161	(VACANT)
4189-4190	194	6,999	0.161	(VACANT)
4194-4198	194	17,497	0.402	(VACANT)
4249-4254	194	20,996	0.482	(VACANT)
4256	194	3,499	0.080	(VACANT)
4259-4261	194	10,498	0.241	(VACANT)
4647-4655	208	31,495	0.723	(VACANT)
4657-4660	208	13,998	0.321	(VACANT)
4662	208	3,499	0.080	(VACANT)
4713-4716	208	13,998	0.321	(VACANT)
4718	208	3,499	0.080	(VACANT)
4721-4725	208	17,497	0.402	(VACANT)
4631	210	3,499	0.080	(VACANT)
4633	210	3,499	0.080	(VACANT)
4636	210	3,499	0.080	(VACANT)
4640-4641	210	6,999	0.161	(VACANT)
4643	210	3,499	0.080	(VACANT)
4728	210	3,499	0.080	(VACANT)
4733-4734	210	6,999	0.161	(VACANT)
4736	210	3,499	0.080	(VACANT)
4738-4740	210	10,498	0.241	(VACANT)

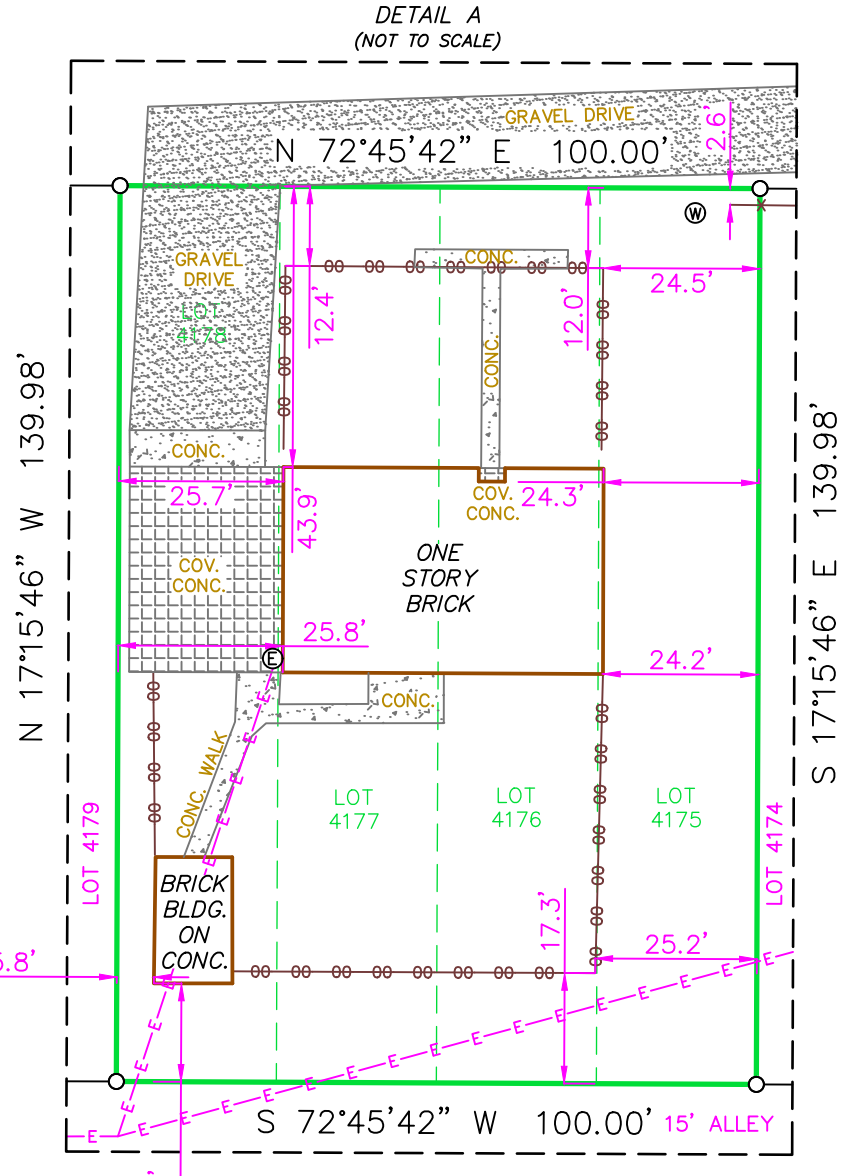

TRACT 2 - 6,997 SQ. FT. - 0.160 ACRES

LOT NUMBER(S)	BLOCK NUMBER	SQ. FT.	ACRES	NOTE
3729	176	3,498	0.080	(VACANT)
4635	210	3,499	0.080	(VACANT)

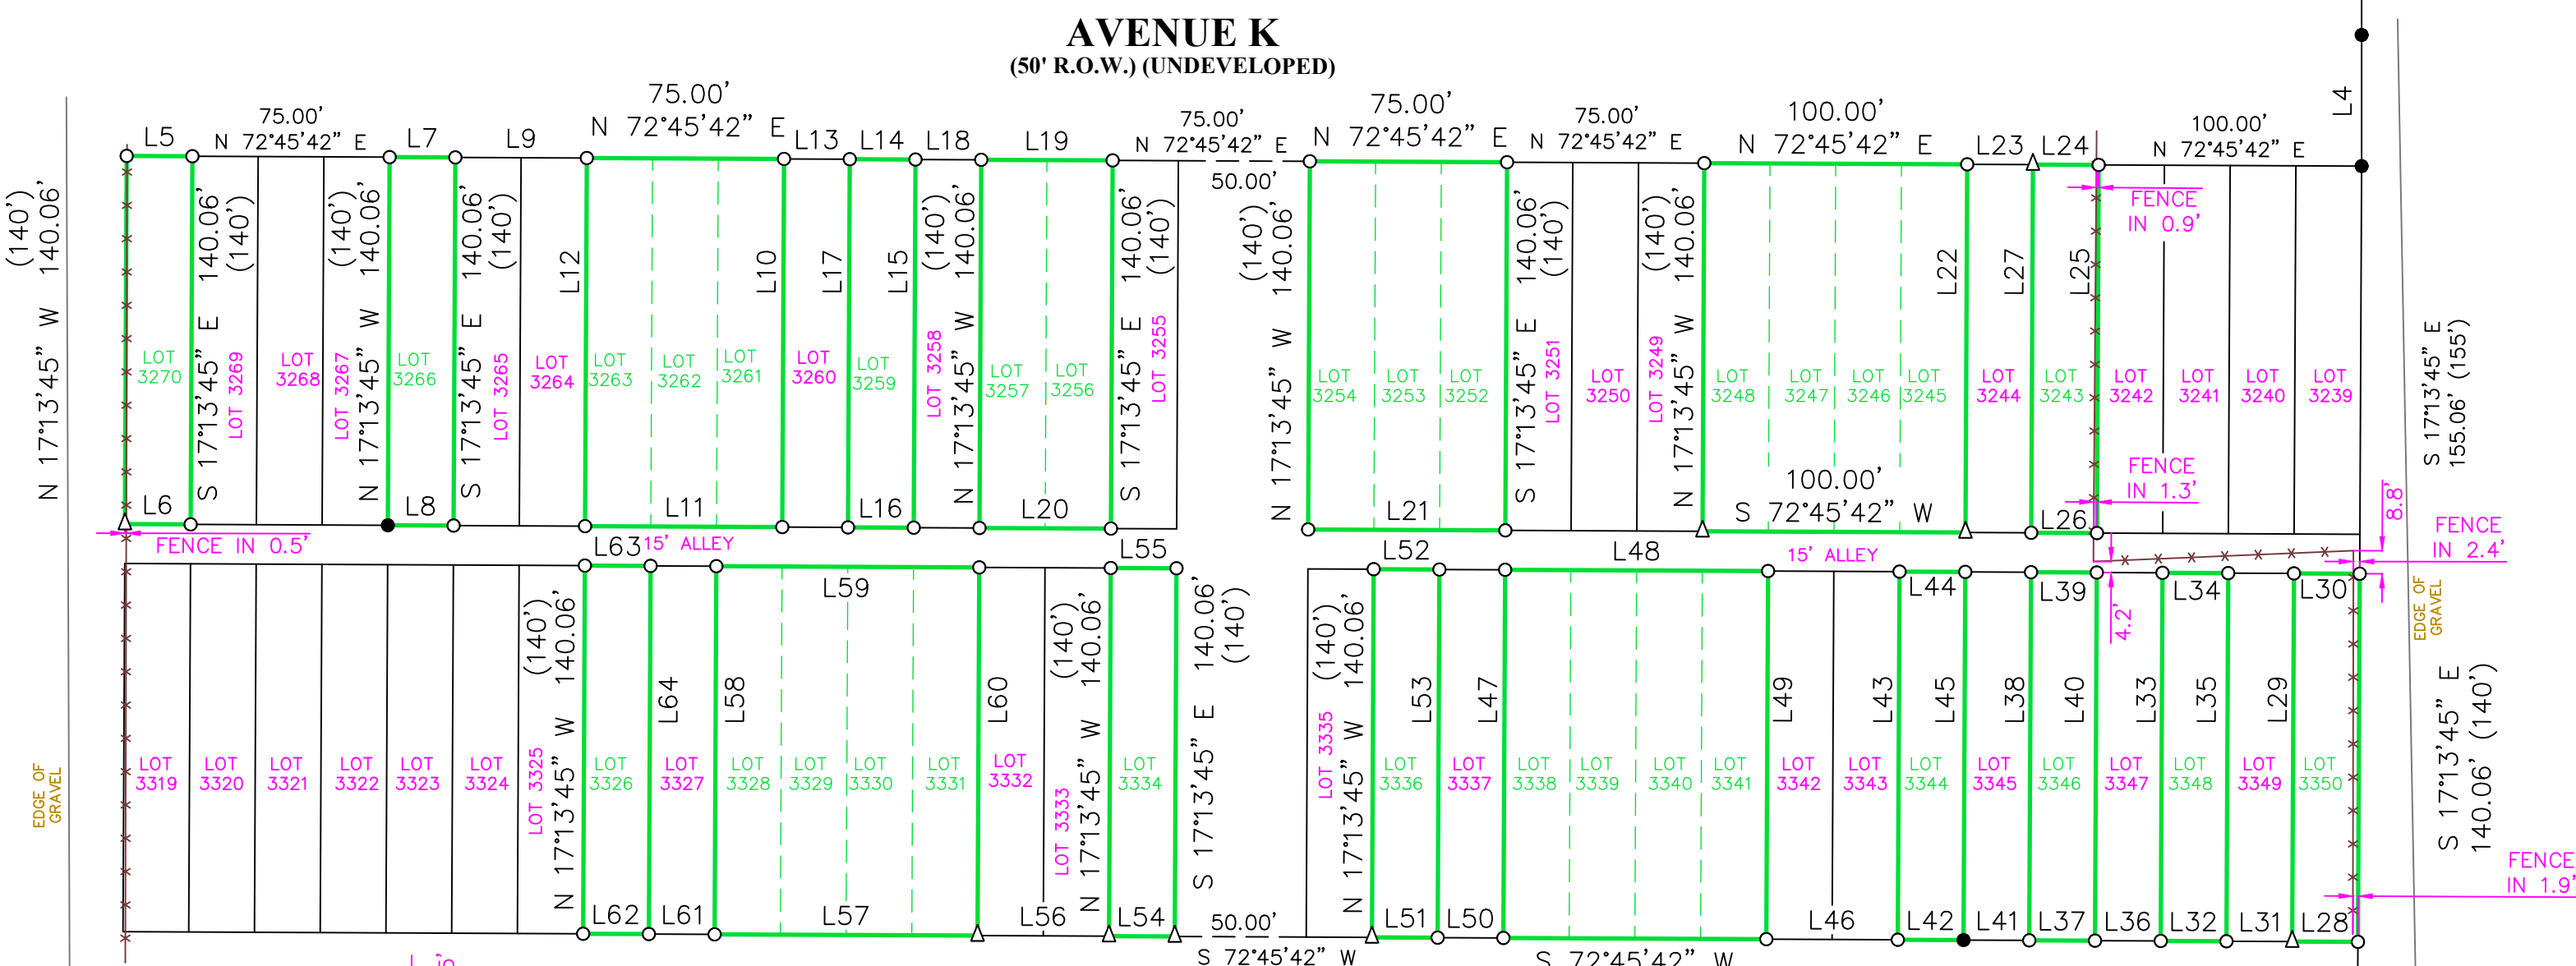

LINE	BEARING	DISTANCE	LINE	BEARING	DISTANCE
L1	N 72°30'47" E	25.07' (25)	L116	N 72°45'42" E	25.00'
L2	S 72°30'47" W	25.07' (25)	L117	S 72°45'42" W	139.98' (140)
L3	N 72°30'47" E	50.00'	L118	N 72°45'42" E	139.98' (140)
L4	N 17°29'02" W	49.90' (50)	L119	S 72°45'42" W	25.00'
L5	N 72°45'42" E	25.00'	L120	N 72°45'42" E	25.00'
L6	S 72°45'42" W	25.00'	L121	S 17°15'46" E	139.98' (140)
L7	N 72°45'42" E	25.00'	L122	S 72°45'42" W	50.00'
L8	S 72°45'42" W	25.00'	L123	N 17°15'46" E	139.98' (140)
L9	N 72°45'42" E	50.00'	L124	S 72°45'42" W	25.00'
L10	S 17°13'45" E	140.06' (140)	L125	S 72°45'42" W	50.00'
L11	S 72°45'42" W	75.00'	L126	N 17°15'46" E	139.98' (140)
L12	N 17°13'45" E	140.06' (140)	L127	N 72°45'42" E	50.00'
L13	S 72°45'42" W	25.00'	L128	N 17°15'46" E	75.00'
L14	N 72°45'42" E	25.00'	L129	S 72°45'42" W	25.00'
L15	S 17°13'45" E	140.06' (140)	L130	N 72°45'42" E	75.00'
L16	S 72°45'42" W	25.00'	L131	N 17°15'46" E	139.98' (140)
L17	N 17°13'45" E	140.06' (140)	L132	N 72°45'42" E	50.00'
L18	S 72°45'42" W	25.00'	L133	N 72°45'42" E	25.00'
L19	N 72°45'42" E	50.00'	L134	N 72°45'42" E	25.00'
L20	S 72°45'42" W	50.00'	L135	N 72°45'42" E	25.00'
L21	S 72°45'42" W	75.00'	L136	N 72°45'42" E	25.00'
L22	S 17°13'45" E	140.06' (140)	L137	N 17°15'46" E	139.98' (140)
L23	N 72°45'42" E	25.00'	L138	N 72°45'42" E	75.00'
L24	N 72°45'42" E	25.00'	L139	N 72°45'42" E	50.00'
L25	S 17°13'45" E	140.06' (140)	L140	N 72°45'42" E	50.00'
L26	S 72°45'42" W	25.00'	L141	N 72°45'42" E	50.00'
L27	N 17°13'45" E	140.06' (140)	L142	N 72°45'42" E	50.00'
L28	S 72°45'42" W	25.00'	L143	N 72°45'42" E	25.00'
L29	N 17°13'45" E	140.06' (140)	L144	N 72°45'42" E	25.00'
L30	S 72°45'42" W	25.00'	L145	N 72°45'42" E	25.00'
L31	N 72°45'42" E	25.00'	L146	N 72°45'42" E	25.00'
L32	S 72°45'42" W	25.00'	L147	N 72°45'42" E	25.00'
L33	N 72°45'42" E	25.00'	L148	N 72°45'42" E	25.00'
L34	N 72°45'42" E	25.00'	L149	N 72°45'42" E	25.00'
L35	S 17°13'45" E	140.06' (140)	L150	N 72°45'42" E	25.00'
L36	S 72°45'42" W	25.00'	L151	N 72°45'42" E	25.00'
L37	S 72°45'42" W	25.00'	L152	N 72°45'42" E	25.00'
L38	N 17°13'45" E	140.06' (140)	L153	N 72°45'42" E	25.00'
L39	N 72°45'42" E	25.00'	L154	N 72°45'42" E	25.00'
L40	S 72°45'42" W	25.00'	L155	N 72°45'42" E	25.00'
L41	N 72°45'42" E	25.00'	L156	N 72°45'42" E	25.00'
L42	S 72°45'42" W	25.00'	L157	N 72°45'42" E	25.00'
L43	N 72°45'42" E	25.00'	L158	N 72°45'42" E	25.00'
L44	N 72°45'42" E	25.00'	L159	N 72°45'42" E	25.00'
L45	N 72°45'42" E	25.00'	L160	N 72°45'42" E	25.00'
L46	S 72°45'42" W	25.00'	L161	N 72°45'42" E	25.00'
L47	N 17°13'45" E	140.06' (140)	L162	N 72°45'42" E	25.00'
L48	N 72°45'42" E	25.00'	L163	N 72°45'42" E	25.00'
L49	N 72°45'42" E	25.00'	L164	N 72°45'42" E	25.00'
L50	S 72°45'42" W	25.00'	L165	N 72°45'42" E	25.00'
L51	N 72°45'42" E	25.00'	L166	N 72°45'42" E	25.00'
L52	S 72°45'42" W	25.00'	L167	N 72°45'42" E	25.00'
L53	N 72°45'42" E	25.00'	L168	N 72°45'42" E	25.00'
L54	S 72°45'42" W	25.00'	L169	N 72°45'42" E	25.00'
L55	N 72°45'42" E	25.00'	L170	N 72°45'42" E	25.00'
L56	S 72°45'42" W	25.00'	L171	N 72°45'42" E	25.00'
L57	S 72°45'42" W	25.00'	L172	N 72°45'42" E	25.00'
L58	N 17°13'45" E	140.06' (140)	L173	N 72°45'42" E	25.00'
L59	N 72°45'42" E	25.00'	L174	N 72°45'42" E	25.00'
L60	S 72°45'42" W	25.00'	L175	N 72°45'42" E	25.00'
L61	N 72°45'42" E	25.00'	L176	N 72°45'42" E	25.00'
L62	S 72°45'42" W	25.00'	L177	N 72°45'42" E	25.00'
L63	N 72°45'42" E	25.00'	L178	N 72°45'42" E	25.00'
L64	N 17°13'45" E	140.06' (140)	L179	N 72°45'42" E	25.00'
L65	S 72°45'42" W	25.00'	L180	N 72°45'42" E	25.00'
L66	N 17°15'46" E	139.93' (140)	L181	N 72°45'42" E	25.00'
L67	N 72°45'42" E	25.00'	L182	N 72°45'42" E	25.00'
L68	S 72°45'42" W	25.00'	L183	N 72°45'42" E	25.00'
L69	N 72°45'42" E	25.00'	L184	N 72°45'42" E	25.00'
L70	N 72°45'42" E	25.00'	L185	N 72°45'42" E	25.00'
L71	N 72°45'42" E	25.00'	L186	N 72°45'42" E	25.00'
L72	N 72°45'42" E	25.00'	L187	N 72°45'42" E	25.00'
L73	N 72°45'42" E	25.00'	L188	N 72°45'42" E	25.00'
L74	N 72°45'42" E	25.00'	L189	N 72°45'42" E	25.00'
L75	N 72°45'42" E	25.00'	L190	N 72°45'42" E	25.00'
L76	N 72°45'42" E	25.00'	L191	N 72°45'42" E	25.00'
L77	N 72°45'42" E	25.00'	L192	N 72°45'42" E	25.00'
L78	N 72°45'42" E	25.00'	L193	N 72°45'42" E	25.00'
L79	N 72°45'42" E	25.00'	L194	N 72°45'42" E	25.00'
L80	N 72°45'42" E	25.00'	L195	N 72°45'42" E	25.00'
L81	N 72°45'42" E	25.00'	L196	N 72°45'42" E	25.00'
L82	N 72°45'42" E	25.00'	L197	N 72°45'42" E	25.00'
L83	N 72°45'42" E	25.00'	L198	N 72°45'42" E	25.00'
L84	N 72°45'42" E	25.00'	L199	N 72°45'42" E	25.00'
L85	N 72°45'42" E	25.00'	L200	N 72°45'42" E	25.00'
L86	N 72°45'42" E	25.00'	L201	N 72°45'42" E	25.00'
L87	N 72°45'42" E	25.00'	L202	N 72°45'42" E	25.00'
L88	N 72°45'42" E	25.00'	L203	N 72°45'42" E	25.00'
L89	N 72°45'42" E	25.00'	L204	N 72°45'42" E	25.00'
L90	N 72°45'42" E	25.00'	L205	N 72°45'42" E	25.00'
L91	N 72°45'42" E	25.00'	L206	N 72°45'42" E	25.00'
L92	N 72°45'42" E	25.00'	L207	N 72°45'42" E	25.00'
L93	N 72°45'42" E	25.00'	L208	N 72°45'42" E	25.00'
L94	N 72°45'42" E	25.00'	L209	N 72°45'42" E	25.00'
L95	N 72°45'42" E	25.00'	L210	N 72°45'42" E	25.00'
L96	N 72°45'42" E	25.00'	L211	N 72°45'42" E	25.00'
L97	N 72°45'42" E	25.00'	L212	N 72°45'42" E	25.00'
L98	N 72°45'42" E	25.00'	L213	N 72°45'42" E	25.00'
L99	N 72°45'42" E	25.00'	L214	N 72°45'42" E	25.00'
L100	N 72°45'42" E	25.00'	L215	N 72°45'42" E	25.00'
L101	N 72°45'42" E	25.00'	L216	N 72°45'42" E	25.00'
L102	N 72°45'42" E	25.00'	L217	N 72°45'42" E	25.00'
L103	N 72°45'42" E	25.00'	L218	N 72°45'42" E	25.00'
L104	N 72°45'42" E	25.00'	L219	N 72°45'42" E	25.00'
L105	N 72°45'42" E	25.00'	L220	N 72°45'42" E	25.00'
L106	N 72°45'42" E	25.00'	L221	N 72°45'42" E	25.00'
L107	N 72°45'42" E	25.00'	L222	N 72°45'42" E	25.00'
L108	N 72°45'42" E	25.00'	L223	N 72°45'42" E	25.00'
L109	N 72°45'42" E	25.00'	L224	N 72°45'42" E	25.00'
L110	N 72°45'42" E	25.00'	L225	N 72°45'42" E	25.00'
L111	N 72°45'42" E	25.00'	L226	N 72°45'42" E	